



1 NORTH ELEVATION
1" = 20'-0"

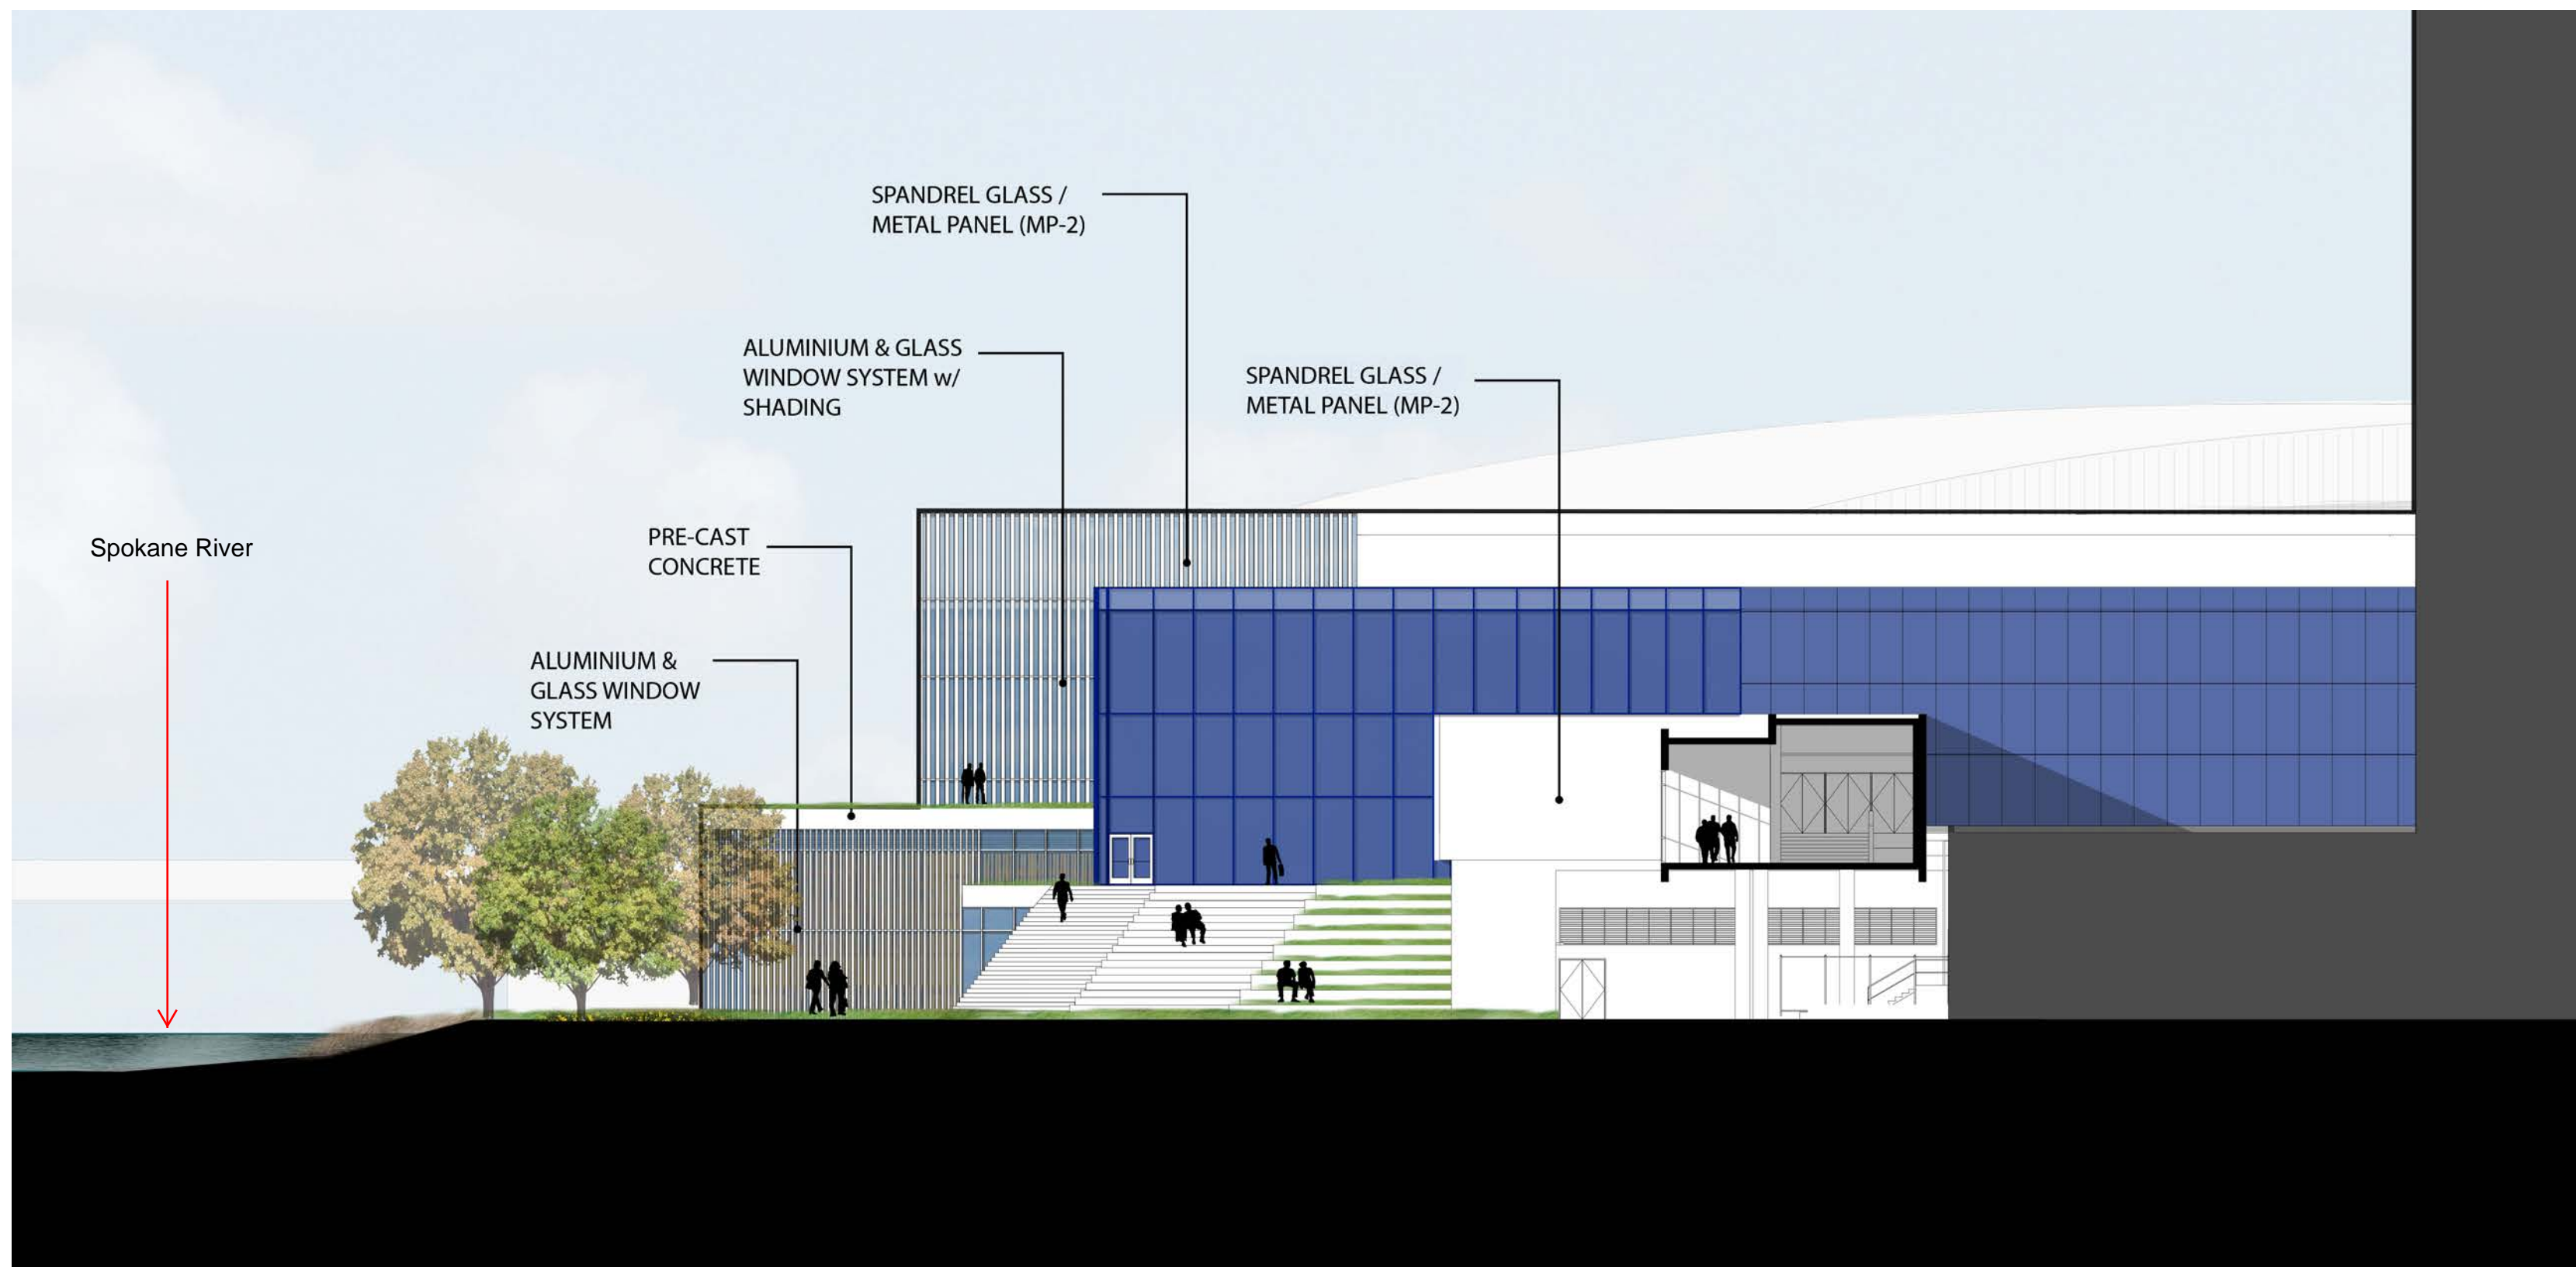

3 WEST ELEVATION
1" = 20'-0"

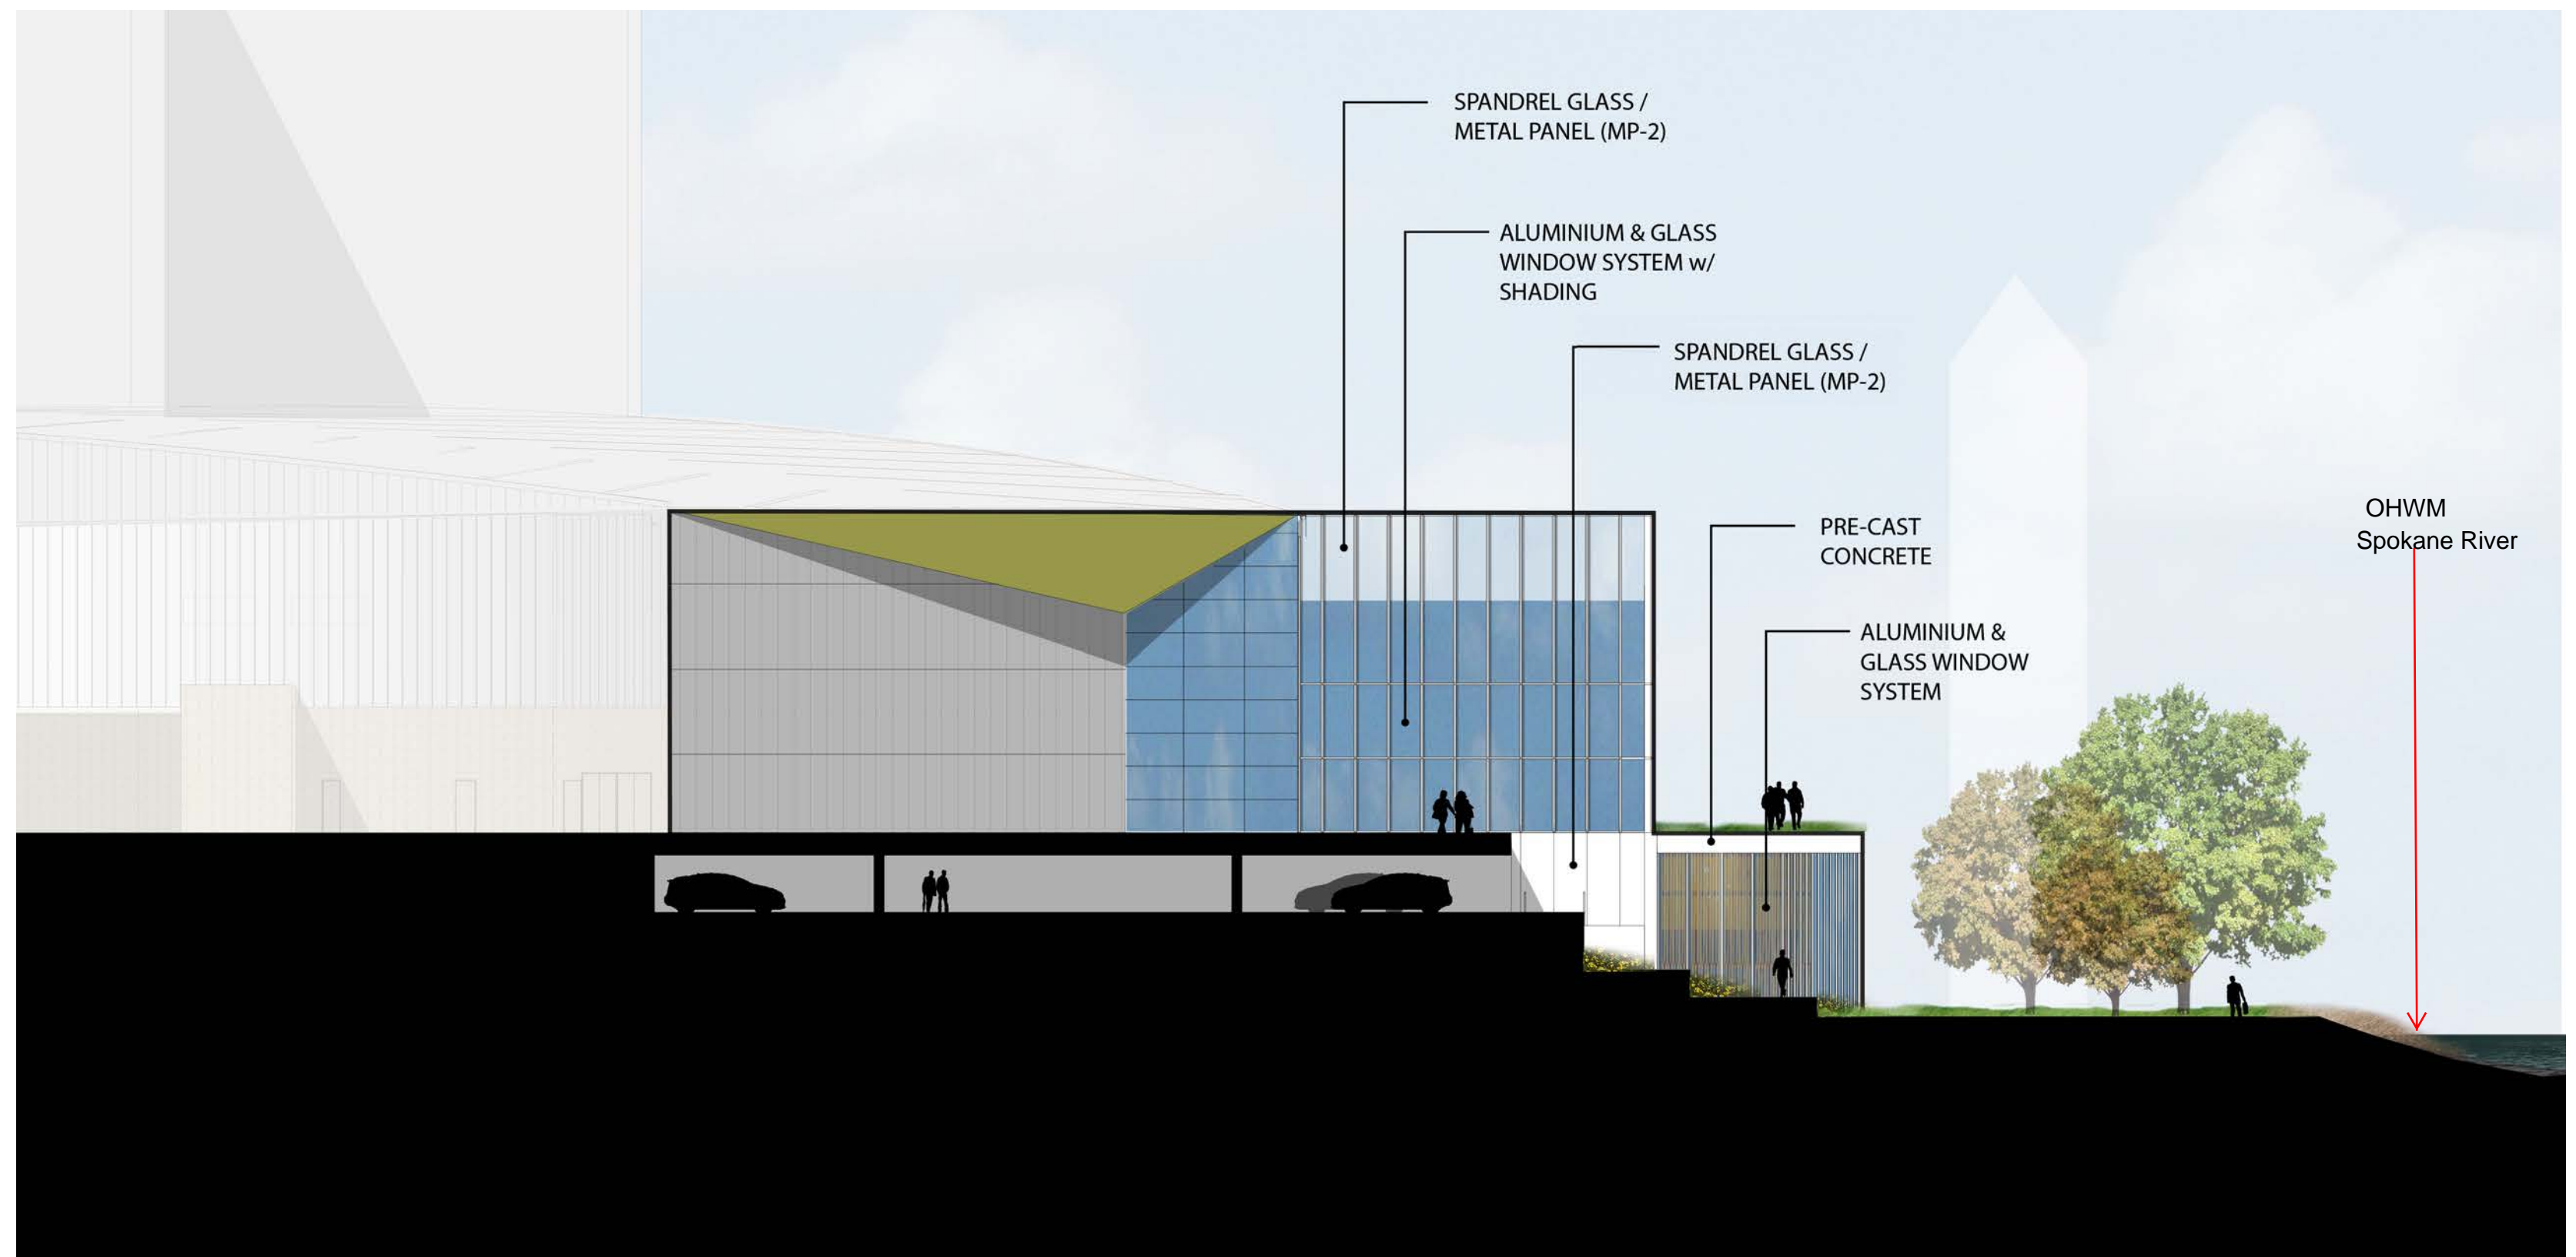

2 EAST ELEVATION
1" = 20'-0"

GARCO | ALSC | LMN

Spokane Convention Center
Completion Project

Spokane Public Facilities District
720 West Mallon Avenue
Spokane, WA 99201

Request for Proposal
Submittal

Revisions			
No.	Date	By	Description
Drawn		LMN ARCHITECTS	
Checked		LMN ARCHITECTS	
LMN Proj No	12132		
Date	10 April 2013		

Sheet
Title
BUILDING
ELEVATIONS

Sheet
Number

A301