


- ① CANTILEVERED OVERLOOK
- ② ART RAILING - T.B.D.
- ③ SHORELINE PLANTINGS - PER PLANTING PLAN
- ④ CENTENNIAL TRAIL (EXISTING)
- ⑤ EXISTING RIVERBANK
- ⑥ LIMIT OF SHORELINE RESTORATION WORK
- ⑦ OVERLOOK SUPPORT, TBD.
- ⑧ OVERLOOK FOOTING, TBD.
- ⑨ EXISTING CONCRETE STRUCTURE (STORM WATER OUTFALL OR BUOY ANCHOR POINT) TO REMAIN IN PLACE. OVERLOOK DECKS TO BE CONSTRUCTED ON TOP OF EXISTING PLATFORMS.

OHWM  
(1870.7)

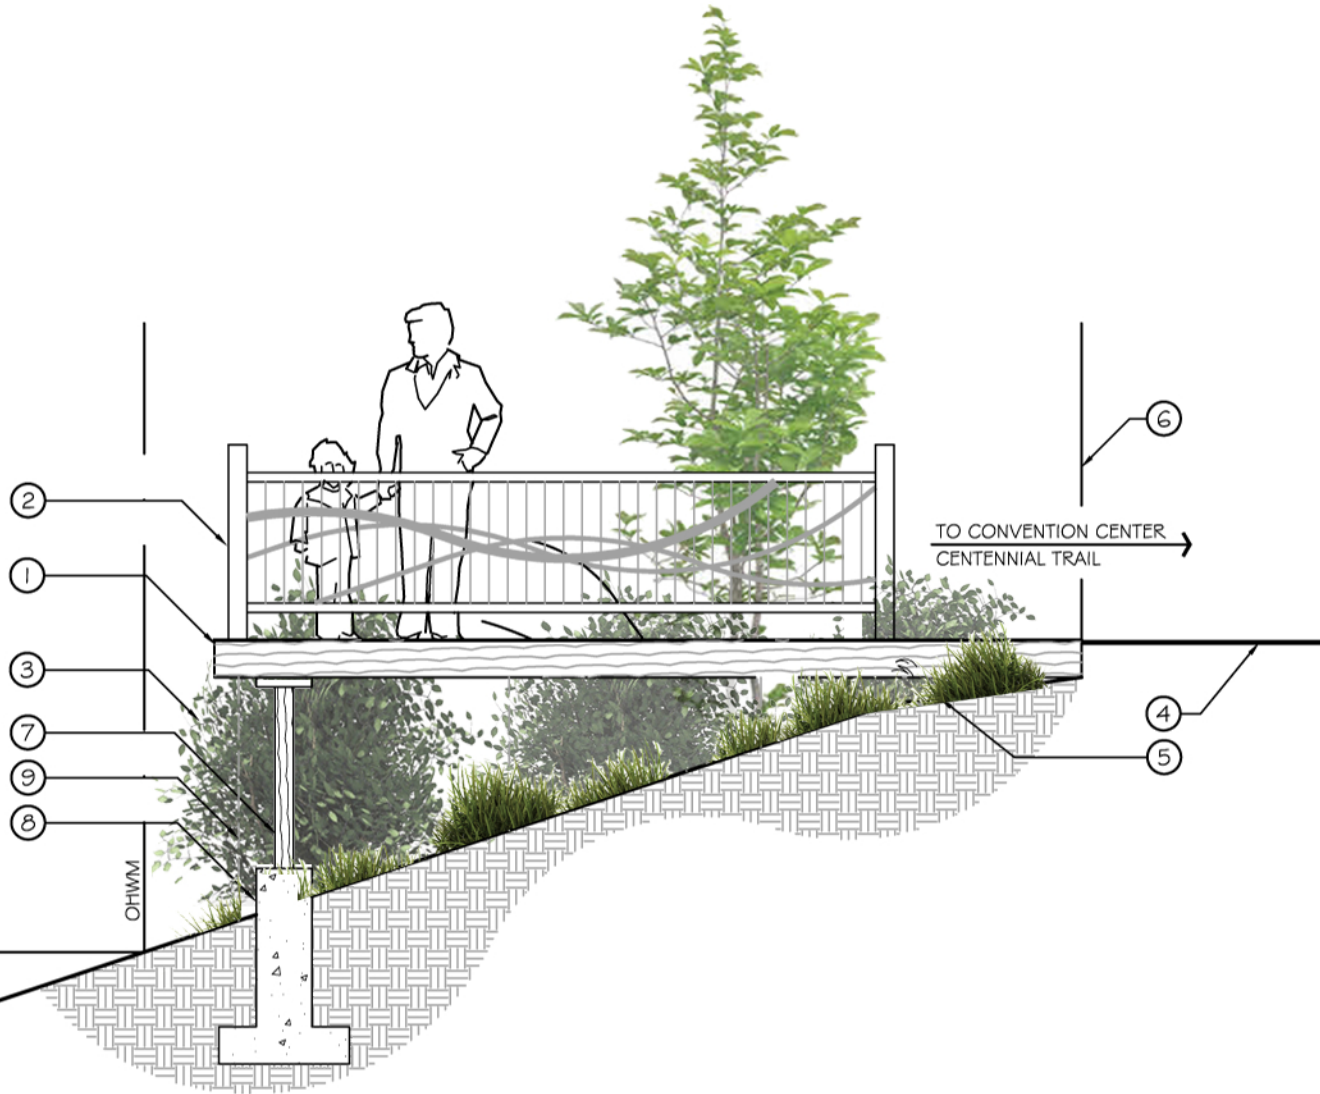

RIVER OVERLOOK

1/2" = 1'-0"

DATE: 06.03.2013  
SCALE: NTS  
DRAWN BY: NAH  
L-1 OVER  
SHEET REF.: ADD/CLAR:

L A N D  
EXPRESSIONS LLC  
5615 E. 12th Ave. Suite 100  
Spokane, WA 99201  
P: 509 466-6663 F: 509 466-7694  
www.landexpressions.com



PROJECT NAME:  
SPOKANE CONVENTION CENTER COMPLETION PROJECT

ADDENDA/REVISION:

OVERLOOK DETAIL